


RAMAN MANDI  
LOCAL PLANNING AREA  
PROPOSED TRANSPORT NETWORK PLAN  
(2010-2031)

LEGEND

- LPA BOUNDARY
- STATE BOUNDARY
- MC LIMIT
- VILLAGE BOUNDARY
- RAILWAY STATION / LINE/ SIDINGS
- BUS STAND
- TRUCK STAND
- PROPOSED RING ROAD (R-1) 200'
- EXISTING / PROPOSED ROAD (R-2) 150'
- EXISTING / PROPOSED ROAD (R-3) 100'
- EXISTING / PROPOSED ROAD (R-4) 80'
- EXISTING / PROPOSED ROAD (R-5) 60'
- OTHER LOCAL / KATCHA ROADS
- R.O.B PROPOSED

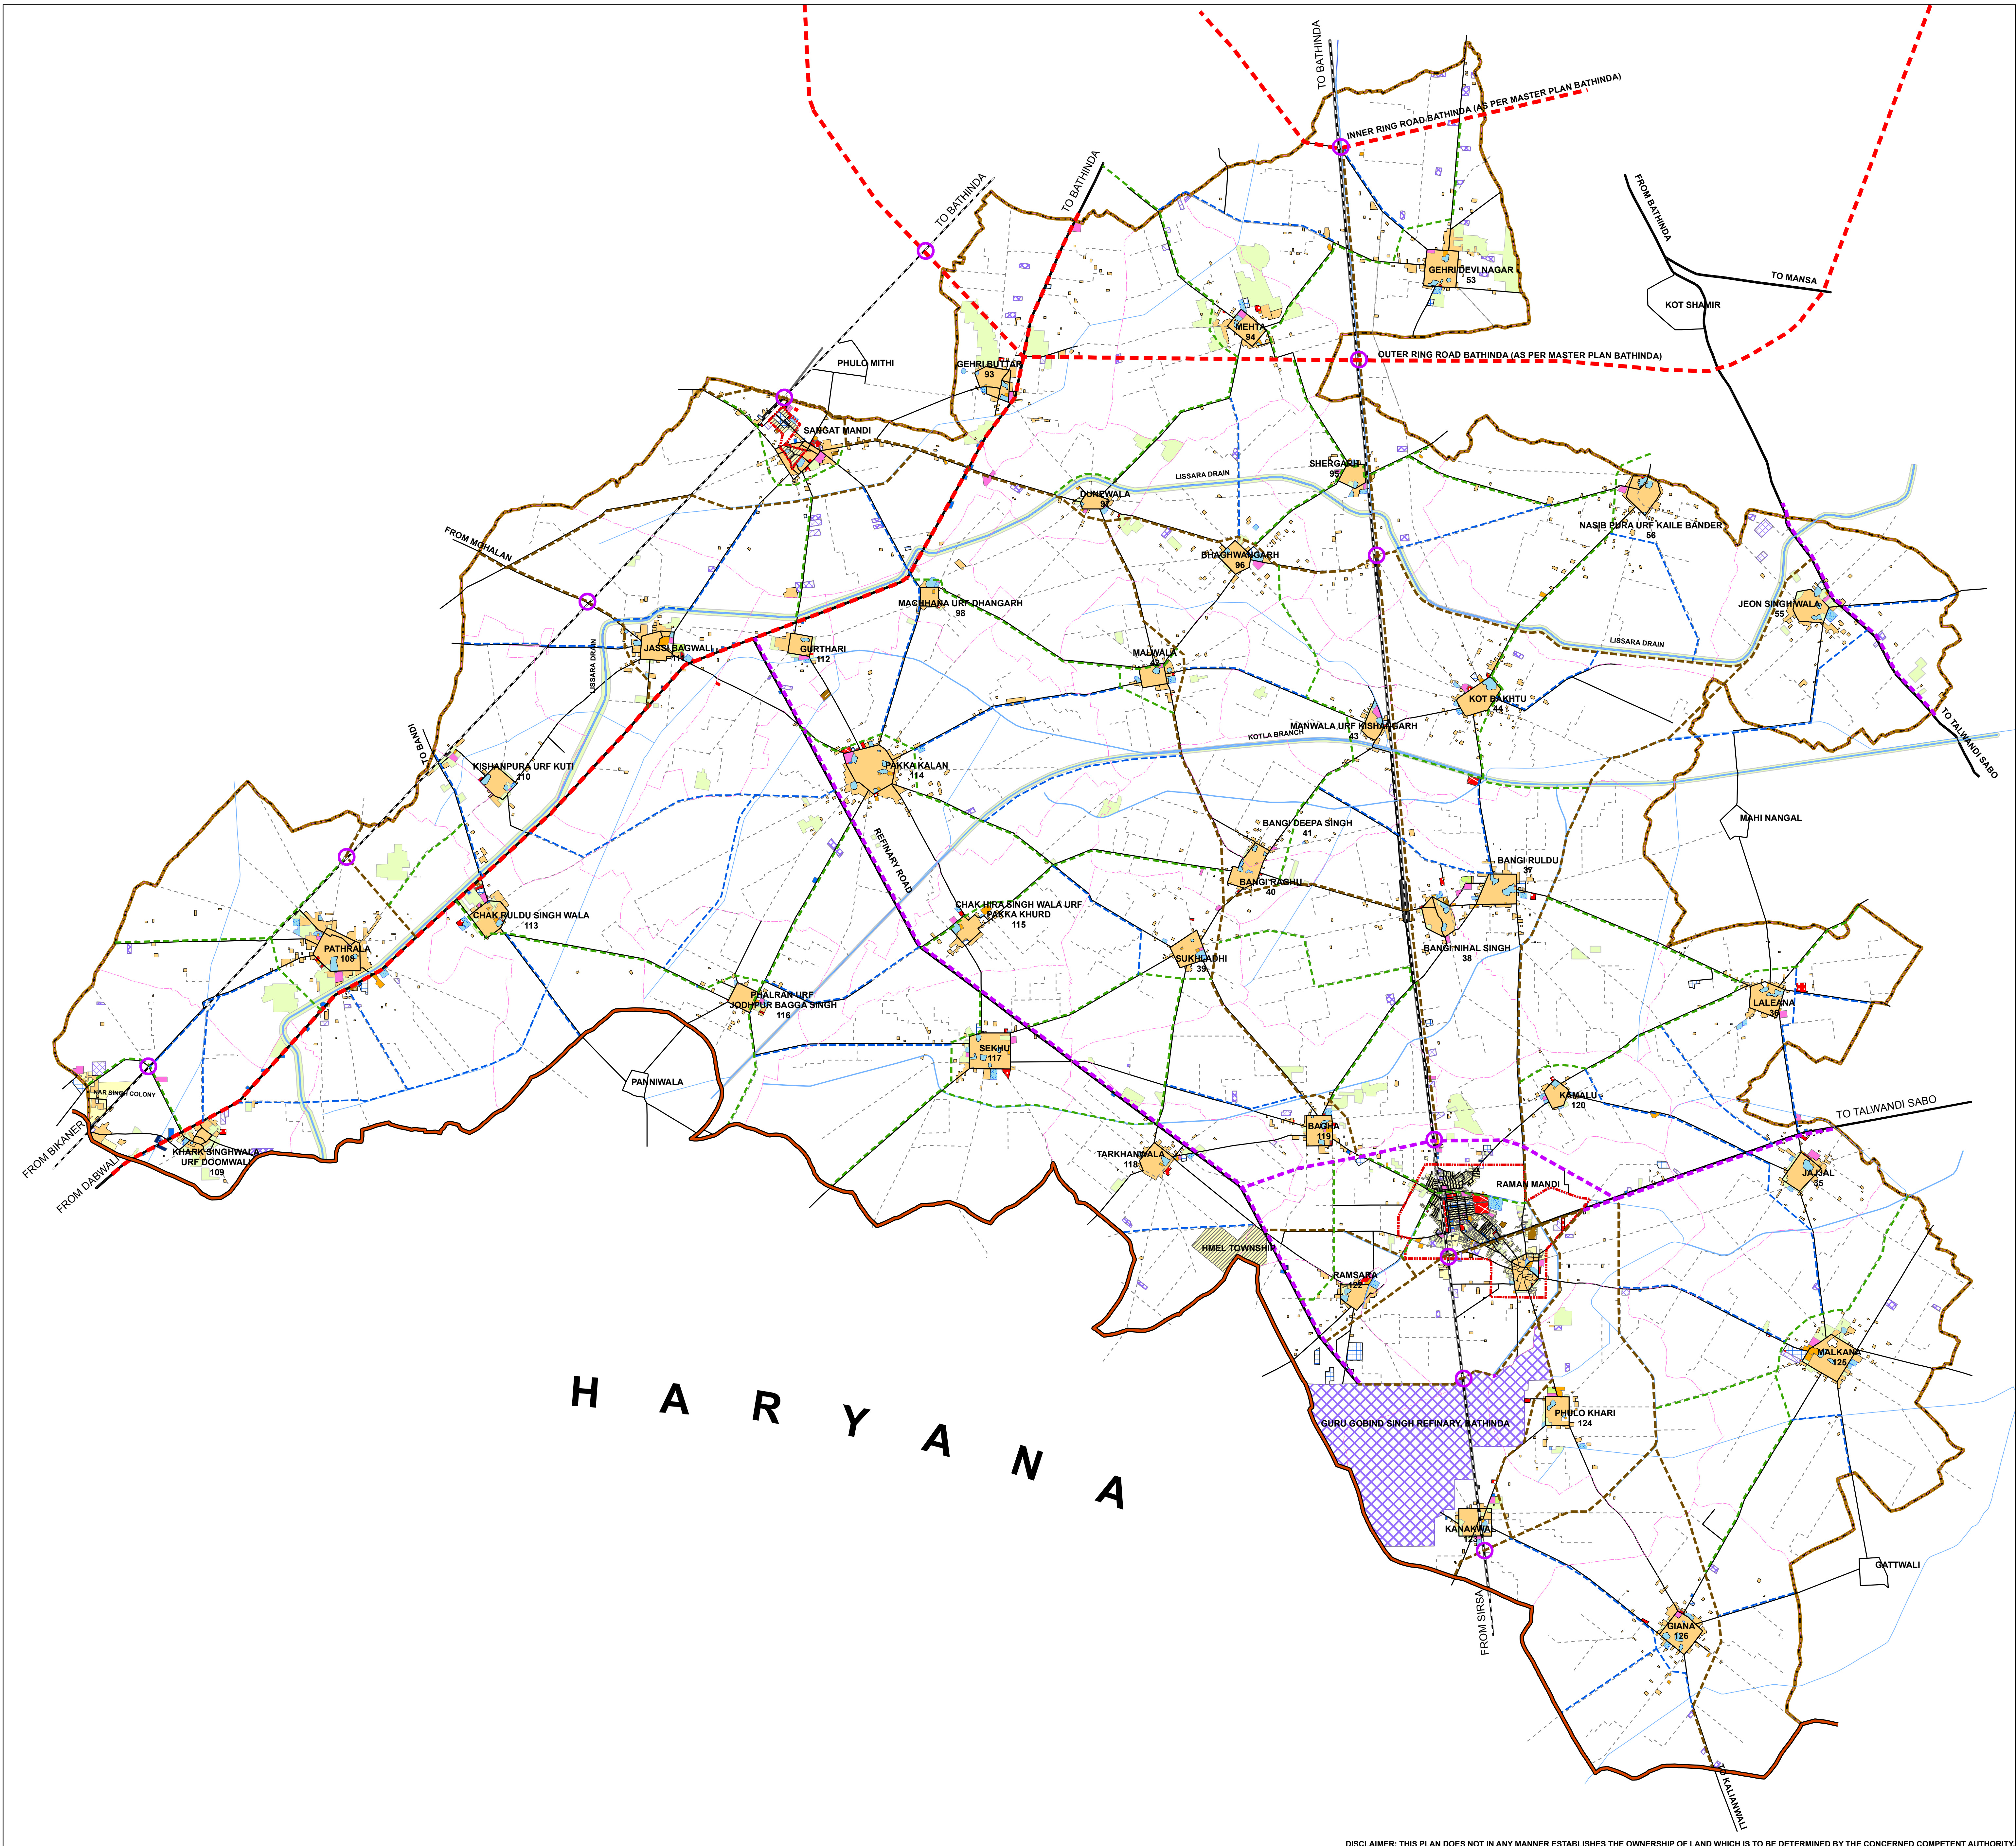

NOTE : THE DRAWING AS APPROVED BY THE PRTPD BOARD IN THE MEETING HELD ON 4-4-2011

SCALE = 1:45,000

DEPTT. OF TOWN AND COUNTRY PLANNING, PUNJAB

DRAWING NO.D.T.P. (B) 1627/2010 DATED: 18/11/2010 (REVISED 08/04/2011)

|                                                   |                                                    |                                                      |                                                                 |
|---------------------------------------------------|----------------------------------------------------|------------------------------------------------------|-----------------------------------------------------------------|
| <i>Ramandeep</i><br>SENIOR PLANNING DRAFTSMAN     | <i>Harpreet</i><br>DISTT. TOWN PLANNER<br>BATHINDA | <i>H.K. Grewal</i><br>SENIOR TOWN PLANNER<br>PATIALA | <i>W. K. Grewal</i><br>CHIEF TOWN PLANNER<br>PUNJAB, CHANDIGARH |
| <i>Aminder</i><br>ASSTT. TOWN PLANNER<br>BATHINDA | <i>Aminder</i><br>SUPERVISED BY:                   | <i>Aminder</i><br>DIRECTOR:                          |                                                                 |

BASE PLAN PREPARED AND SUPPLIED BY:  
PUNJAB REMOTE SENSING CENTRE, LUDHIANA - 141004  
Tel: 0161-2303484, Fax: 01612303483, Email: -prscoffice@rediffmail.com

DISCLAIMER: THIS PLAN DOES NOT IN ANY MANNER ESTABLISHES THE OWNERSHIP OF LAND WHICH IS TO BE DETERMINED BY THE CONCERNED COMPETENT AUTHORITY.